


地番	363-3.-4 ~ -30	地積測量図
土地の所在	蒲生郡日野町大字西大路字井上	

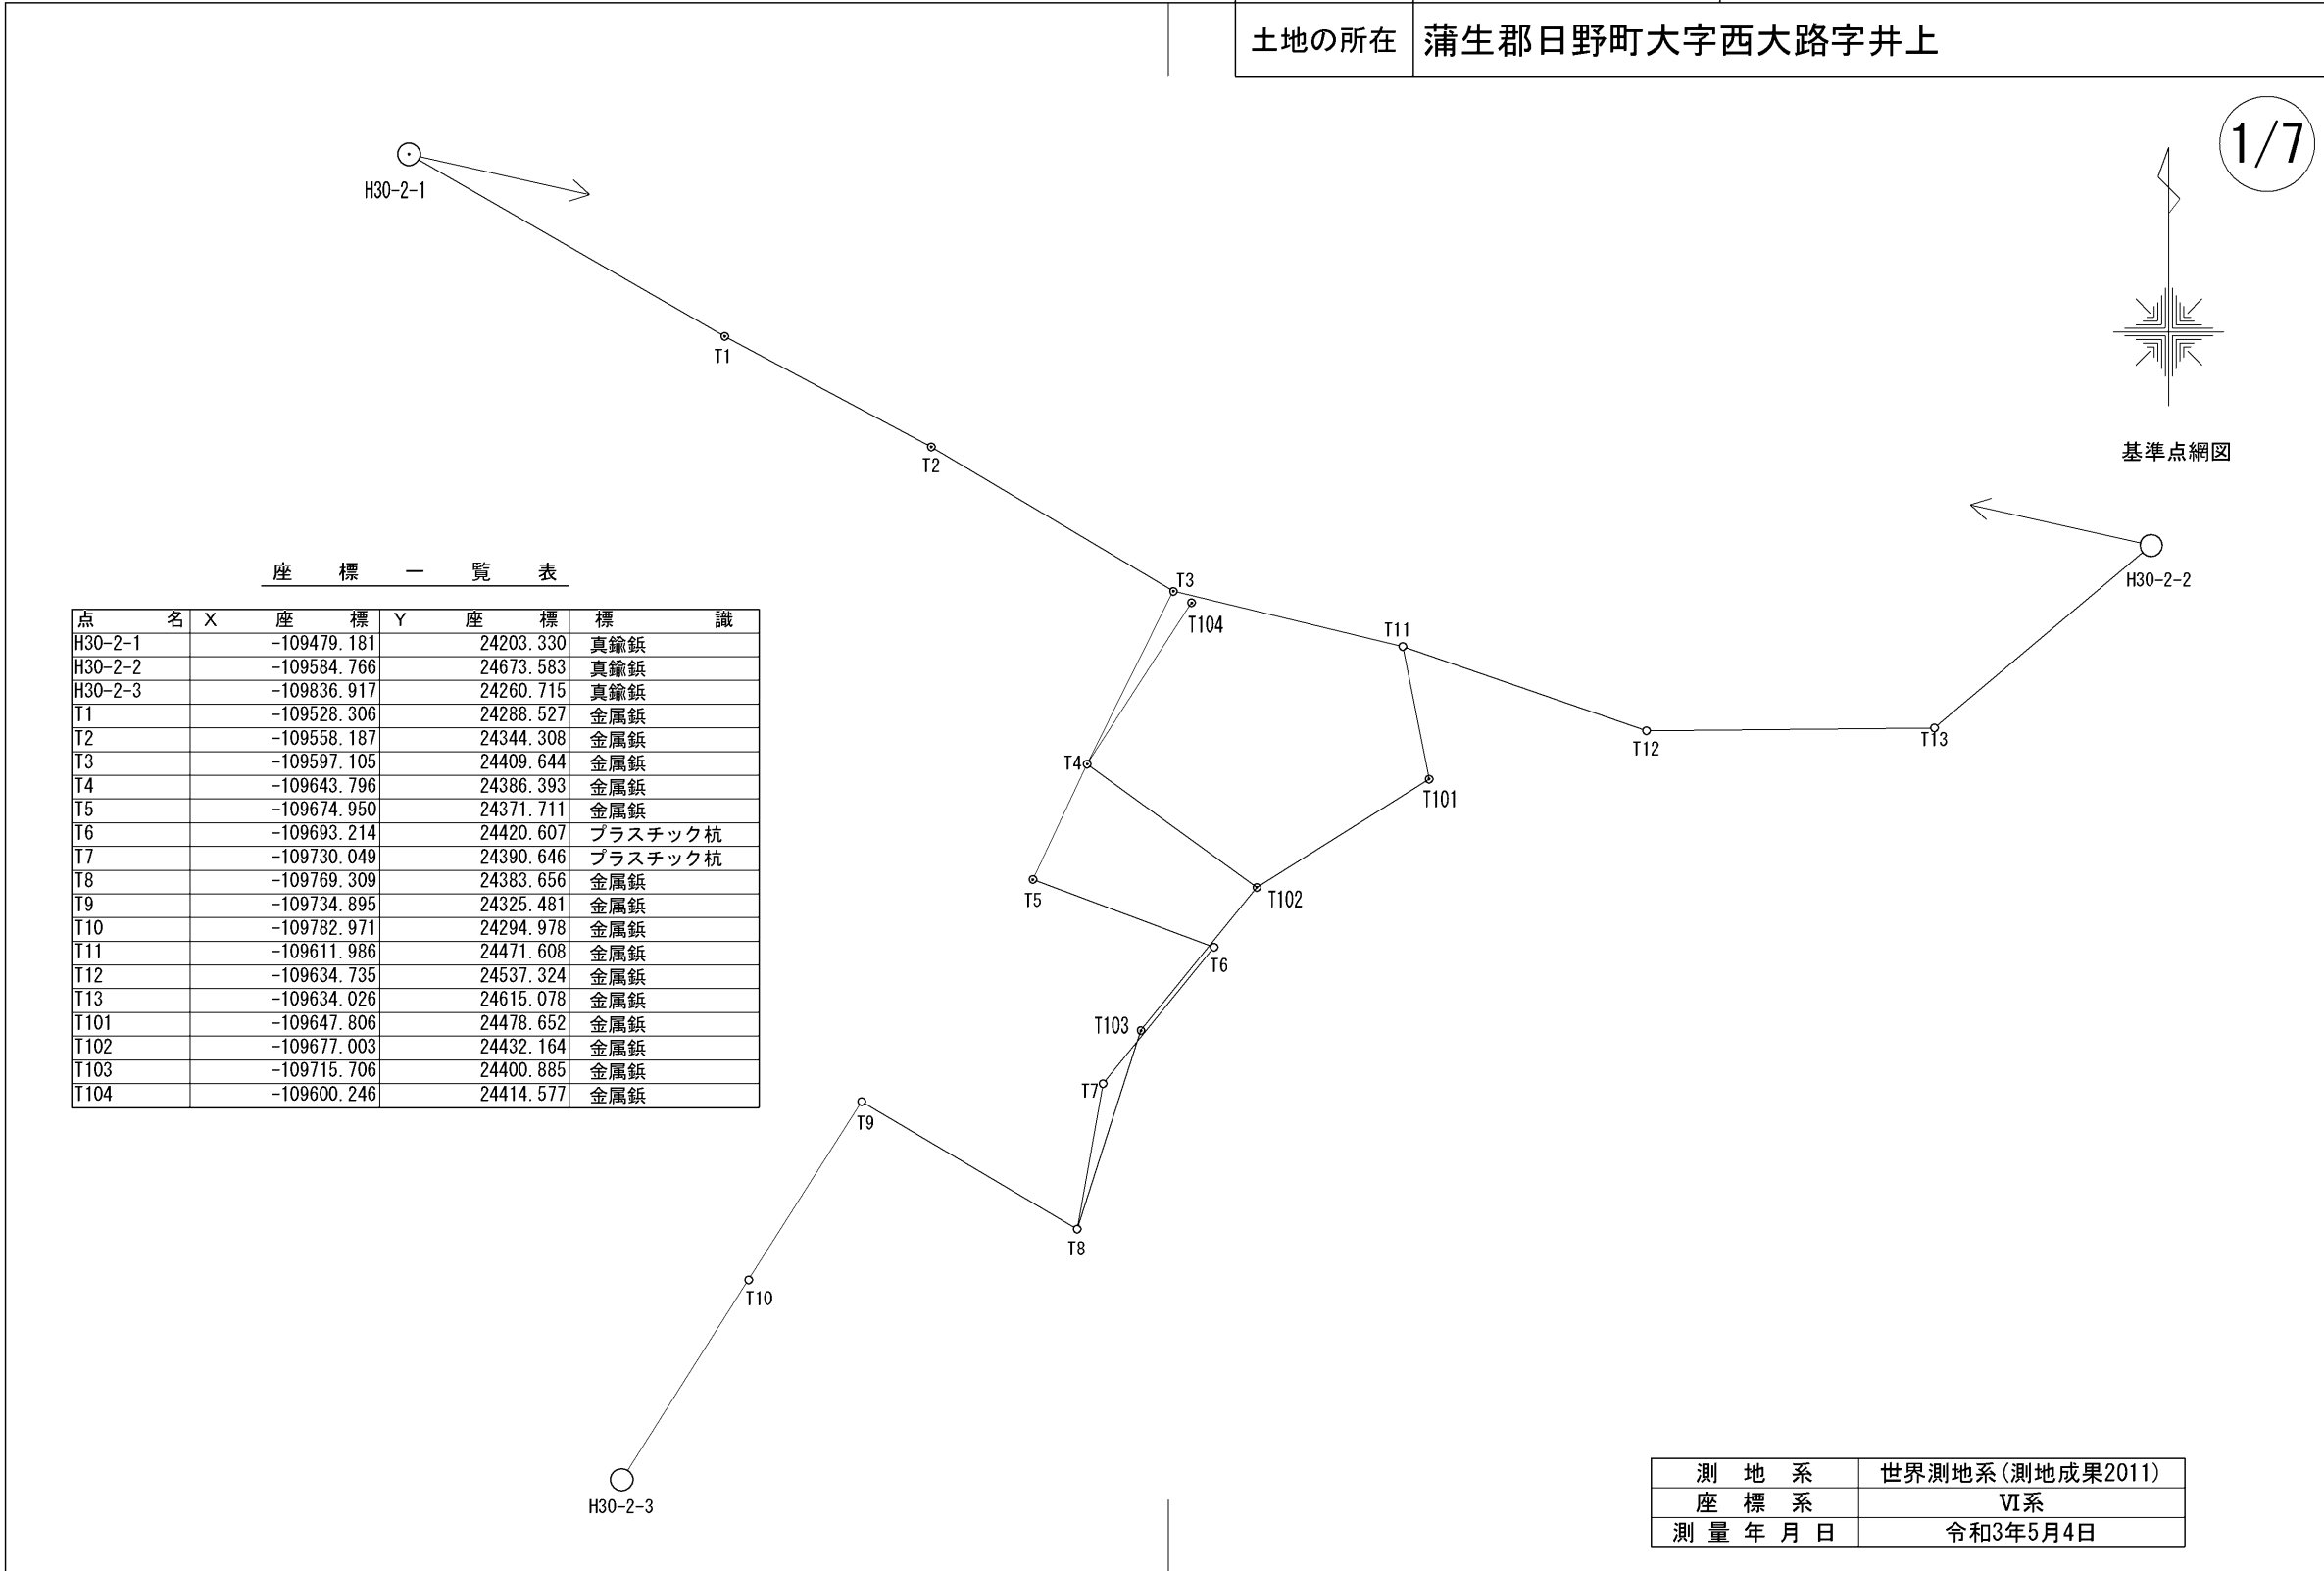

座 標 一 覧 表


点名	X座標	Y座標	標識
H30-2-1	-109479.181	24203.330	真鍮鉾
H30-2-2	-109584.766	24673.583	真鍮鉾
H30-2-3	-109836.917	24260.715	真鍮鉾
T1	-109528.306	24288.527	金属鉾
T2	-109558.187	24344.308	金属鉾
T3	-109597.105	24409.644	金属鉾
T4	-109643.796	24386.393	金属鉾
T5	-109674.950	24371.711	金属鉾
T6	-109693.214	24420.607	プラスチック杭
T7	-109730.049	24390.646	プラスチック杭
T8	-109769.309	24383.656	金属鉾
T9	-109734.895	24325.481	金属鉾
T10	-109782.971	24294.978	金属鉾
T11	-109611.986	24471.608	金属鉾
T12	-109634.735	24537.324	金属鉾
T13	-109634.026	24615.078	金属鉾
T101	-109647.806	24478.652	金属鉾
T102	-109677.003	24432.164	金属鉾
T103	-109715.706	24400.885	金属鉾
T104	-109600.246	24414.577	金属鉾

測地系	世界測地系(測地成果2011)
座標系	VI系
測量年月日	令和3年5月4日

作成者	公益社団法人滋賀県公共嘱託登記土地家屋調査士協会社員	申請人	滋賀県土地開発公社 理事 松野克樹	縮尺	1
	滋賀県蒲生郡日野町大字村井950番地 土地家屋調査士 満島 弘順 (令和 3年 5月 7日作製)				2000

地番	363-3.-4 ~ -30	地積測量図
土地の所在	蒲生郡日野町大字西大路字井上	

2/7

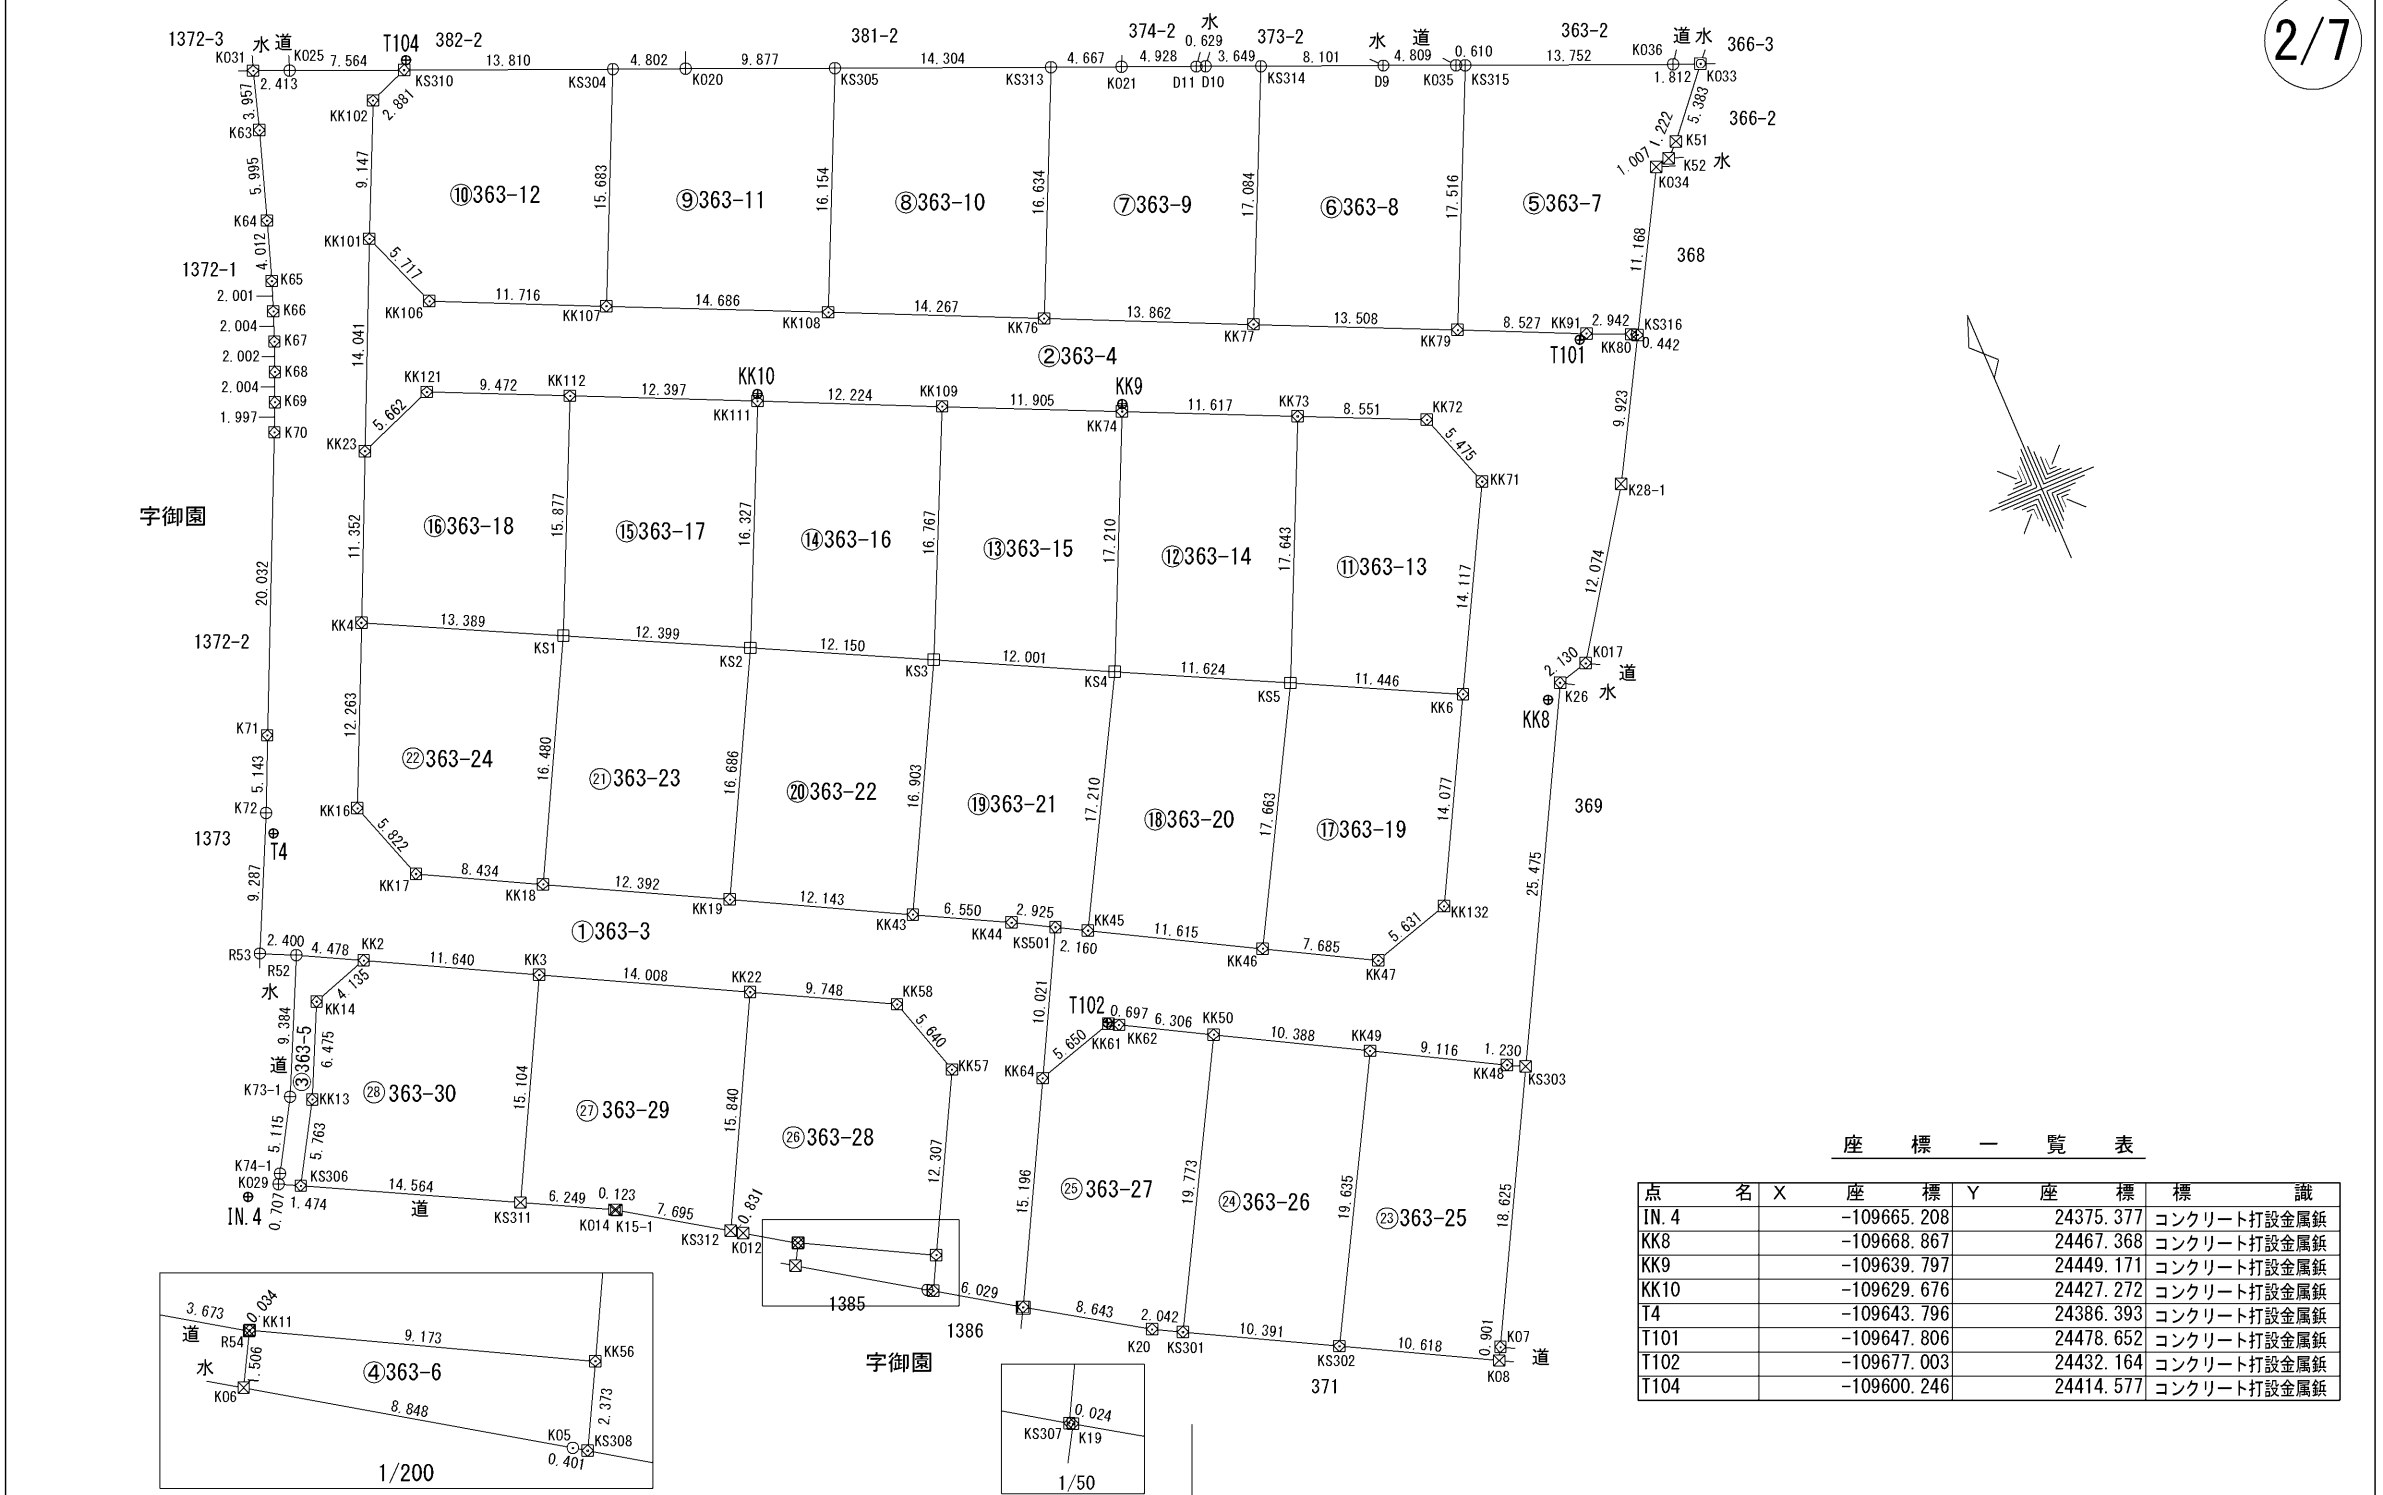

座標一覧表

点名	X座標	Y座標	標識
IN. 4	-109665.208	24375.377	コンクリート打設金属板
KK8	-109668.867	24467.368	コンクリート打設金属板
KK9	-109639.797	24449.171	コンクリート打設金属板
KK10	-109629.676	24427.272	コンクリート打設金属板
T4	-109643.796	24386.393	コンクリート打設金属板
T101	-109647.806	24478.652	コンクリート打設金属板
T102	-109677.003	24432.164	コンクリート打設金属板
T104	-109600.246	24414.577	コンクリート打設金属板

作成者	公益社団法人滋賀県公共嘱託登記土地家屋調査士協会社員	申請人	滋賀県土地開発公社 理事 松野克樹	縮尺	1
	滋賀県蒲生郡日野町大字村井950番地 土地家屋調査士 満島 弘順 (令和 3年 5月 7日作製)				500

地番 363-3.-4 ~ -30 地積測量図
 土地の所在 蒲生郡日野町大字西大路字井上

3/7

座標求積表

地番	①363-3			
測点	Xn	Yn	(Xn+1 - Xn-1)Yn	距離
K64	-109606.378	24401.961	-231599.011851	4.012
K65	-109610.178	24400.672	-138547.015616	2.001
K66	-109612.056	24399.981	-91402.328826	2.004
K67	-109613.924	24399.255	-90814.027110	2.002
K68	-109615.778	24398.497	-90176.844912	2.004
K69	-109617.620	24397.707	-89393.198448	1.997
K70	-109619.442	24396.889	-489035.640005	20.032
K71	-109637.665	24388.570	-559010.412970	5.143
K72	-109642.363	24386.476	-318633.695416	9.287
R53	-109650.731	24382.446	-229438.816860	2.400
R52	-109651.773	24384.609	-76299.441561	4.478
KK2	-109653.860	24388.572	-183816.667164	11.640
KK3	-109659.310	24398.858	-292493.509704	14.008
KK22	-109665.848	24411.247	-271111.309182	9.748
KK58	-109670.416	24419.859	-243392.734653	5.640
KK57	-109675.815	24421.492	-397264.410364	12.307
KK56	-109686.683	24415.716	-316476.510792	2.373
KS308	-109688.777	24414.598	-132400.364954	6.029
KS307	-109692.106	24419.625	246076.561125	15.196
KK64	-109678.700	24426.781	543422.596907	10.021
KS501	-109669.859	24431.500	250789.347500	2.925
KK44	-109668.435	24428.945	109368.386765	6.550
KK43	-109665.382	24423.149	213433.899111	12.143
KK19	-109659.696	24412.419	280156.920444	12.392
KK18	-109653.906	24401.462	237450.626722	8.434
KK17	-109649.965	24394.005	230791.681305	5.822
KK16	-109644.445	24392.154	406983.089490	12.263
KK4	-109633.280	24397.226	524735.536808	11.352
KK23	-109622.937	24401.907	564391.707003	14.041
KK101	-109610.151	24407.711	515002.702100	9.147
KK102	-109601.837	24411.525	228394.227900	2.881
KS310	-109600.795	24414.212	97388.291668	7.564
K025	-109597.848	24407.245	94870.961315	2.413
K031	-109596.908	24405.022	-69285.857458	3.957
K63	-109600.687	24403.847	-231104.431090	5.995
		倍面積	1560.307227	
		面積	780.1536135	
		地積	780.15	㎡

地番	②363-4			
測点	Xn	Yn	(Xn+1 - Xn-1)Yn	距離
KK79	-109644.036	24471.497	225920.860304	13.508
KK77	-109638.378	24459.231	280547.379570	13.862
KK76	-109632.566	24446.646	288641.549322	14.267
KK108	-109626.571	24433.699	296820.575452	14.686
KK107	-109620.418	24420.364	270357.849844	11.716
KK106	-109615.500	24409.730	250614.697910	5.717
KK101	-109610.151	24407.711	-181520.146707	14.041
KK23	-109622.937	24401.907	-263784.614670	5.662
KK121	-109620.961	24407.214	-48423.912576	9.472
KK112	-109624.921	24415.819	-223746.565316	12.397
KK111	-109630.125	24427.071	-252478.205856	12.224
KK109	-109635.257	24438.166	-247387.554418	11.905
KK74	-109640.248	24448.975	-240993.546575	11.617
KK73	-109645.114	24459.524	-206658.518276	8.551
KK72	-109648.697	24467.289	-214627.059108	5.475
KK71	-109653.886	24469.038	-431046.573408	14.117
KK6	-109666.313	24462.339	-607081.866963	14.077
KK132	-109678.703	24455.656	-341914.526536	5.631
KK47	-109680.294	24450.254	52299.093306	7.685
KK46	-109676.564	24443.534	229378.123056	11.615
KK45	-109670.910	24433.388	163825.866540	2.160
KS501	-109669.859	24431.500	-190321.385000	10.021
KK64	-109678.700	24426.781	-177045.308688	5.650
KK61	-109677.107	24432.202	30589.116904	0.697
KK62	-109677.448	24432.811	-83218.154266	6.306
KK50	-109680.513	24438.323	-198439.182760	10.388
KK49	-109685.568	24447.399	-231834.684717	9.116
KK48	-109689.996	24455.368	-122472.482944	1.230
KS303	-109690.576	24456.453	534251.215785	25.475
K26	-109668.151	24468.540	561479.587380	2.130
K017	-109667.629	24470.606	256672.186334	12.074
K28-1	-109657.662	24477.421	455328.985442	9.923
KS316	-109649.027	24482.312	216374.673456	0.442
KK80	-109648.824	24481.919	34690.879223	2.942
KK91	-109647.610	24479.239	117206.596332	8.527
		倍面積	2004.947376	
		面積	1002.4736880	
		地積	1002.47	㎡

作成者 公益社団法人滋賀県公共嘱託登記土地家屋調査士協会社員
 滋賀県蒲生郡日野町大字村井950番地
 土地家屋調査士 満島 弘順 (令和 3年 5月 7日作製)

申請人 滋賀県土地開発公社 理事 松野克樹
 縮尺 1

地番	363-3.-4 ~ -30	地積測量図
----	----------------	-------

土地の所在	蒲生郡日野町大字西大路字井上
-------	----------------

4/7

地番	③363-5			
測点	Xn	Yn	(Xn+1 - Xn-1)Yn	距離
R52	-109651.773	24384.609	-155281.190112	9.384
K73-1	-109660.228	24380.537	-313460.564209	5.115
K74-1	-109664.630	24377.932	-122157.817252	0.707
K029	-109665.239	24377.572	-121471.445452	1.474
KS306	-109665.921	24378.879	104097.813330	5.763
KK13	-109660.969	24381.827	262982.386022	6.475
KK14	-109655.135	24384.638	173350.391542	4.135
KK2	-109653.860	24388.572	81994.379064	4.478
	倍面積	53.952933		
	面積	26.9764665		
	地積	26.97		m ²

地番	④363-6			
測点	Xn	Yn	(Xn+1 - Xn-1)Yn	距離
KK11	-109682.331	24407.641	105855.939017	0.034
R54	-109682.346	24407.610	-32632.974570	1.506
K06	-109683.668	24406.887	-151542.361383	8.848
K05	-109688.555	24414.264	-124732.474776	0.401
KS308	-109688.777	24414.598	45704.127456	2.373
KK56	-109686.683	24415.716	157383.705336	9.173
	倍面積	35.961080		
	面積	17.9805400		
	地積	17.98		m ²

地番	⑤363-7			
測点	Xn	Yn	(Xn+1 - Xn-1)Yn	距離
KS315	-109628.141	24478.857	-257958.195066	17.516
KK79	-109644.036	24471.497	-476435.575093	8.527
KK91	-109647.610	24479.239	-117206.596332	2.942
KK80	-109648.824	24481.919	-34690.879223	0.442
KS316	-109649.027	24482.312	232949.198680	11.168
K034	-109639.309	24487.817	242723.242104	1.007
K52	-109639.115	24488.806	25517.335852	1.222
K51	-109638.267	24489.687	120685.177536	5.383
K033	-109634.187	24493.199	116808.066031	1.812
K036	-109633.498	24491.523	148075.748058	13.752
	倍面積	467.522547		
	面積	233.7612735		
	地積	233.76		m ²

地番	⑥363-8			
測点	Xn	Yn	(Xn+1 - Xn-1)Yn	距離
KS314	-109622.873	24466.405	-302135.635345	17.084
KK77	-109638.378	24459.231	-517630.705653	13.508
KK79	-109644.036	24471.497	250514.714789	17.516
KS315	-109628.141	24478.857	394917.399981	0.610
K035	-109627.903	24478.295	51698.159040	4.809
D9	-109626.029	24473.866	123103.545980	8.101
	倍面積	467.478792		
	面積	233.7393960		
	地積	233.73		m ²

地番	⑦363-9			
測点	Xn	Yn	(Xn+1 - Xn-1)Yn	距離
KS313	-109617.467	24453.626	-324744.153280	16.634
KK76	-109632.566	24446.646	-511203.814506	13.862
KK77	-109638.378	24459.231	237083.326083	17.084
KS314	-109622.873	24466.405	414142.837435	3.649
D10	-109621.451	24463.044	40779.894348	0.629
D11	-109621.206	24462.464	52961.234560	4.928
K021	-109619.286	24457.925	91448.181575	4.667
	倍面積	467.506215		
	面積	233.7531075		
	地積	233.75		m ²

地番	⑧363-10			
測点	Xn	Yn	(Xn+1 - Xn-1)Yn	距離
KS305	-109611.895	24440.451	-222505.865904	16.154
KK108	-109626.571	24433.699	-505068.992029	14.267
KK76	-109632.566	24446.646	222562.265184	16.634
KS313	-109617.467	24453.626	505480.903046	14.304
	倍面積	468.310297		
	面積	234.1551485		
	地積	234.15		m ²

地番	⑨363-11			
測点	Xn	Yn	(Xn+1 - Xn-1)Yn	距離
KS304	-109606.176	24426.931	-302185.563401	15.683
KK107	-109620.418	24420.364	-498053.323780	14.686
KK108	-109626.571	24433.699	208248.416577	16.154
KS305	-109611.895	24440.451	452734.914324	9.877
K020	-109608.047	24431.354	139722.913526	4.802
	倍面積	467.357246		
	面積	233.6786230		
	地積	233.67		m ²

作成者 公益社団法人滋賀県公共嘱託登記土地家屋調査士協会社員
 滋賀県蒲生郡日野町大字村井950番地
 土地家屋調査士 満島 弘順 (令和 3年 5月 7日作製)

申請人 滋賀県土地開発公社 理事 松野克樹
 縮尺 1

地番	363-3.-4 ~ -30	地積測量図
----	----------------	-------

土地の所在	蒲生郡日野町大字西大路字井上
-------	----------------

5/7

地番	⑩363-12			
測点	Xn	Yn	(Xn+1 - Xn-1)Yn	距離
KS310	-109600.795	24414.212	105933.265868	2.881
KK102	-109601.837	24411.525	-228394.227900	9.147
KK101	-109610.151	24407.711	-333482.555393	5.717
KK106	-109615.500	24409.730	-250614.697910	11.716
KK107	-109620.418	24420.364	227695.473936	15.683
KS304	-109606.176	24426.931	479329.667013	13.810
		倍面積	466.925614	
		面積	233.4628070	
		地積	233.46	m ²

地番	⑪363-13			
測点	Xn	Yn	(Xn+1 - Xn-1)Yn	距離
KK73	-109645.114	24459.524	-304203.099988	17.643
KS5	-109661.134	24452.131	-518360.725069	11.446
KK6	-109666.313	24462.339	177303.033072	14.117
KK71	-109653.886	24469.038	431046.573408	5.475
KK72	-109648.697	24467.289	214627.059108	8.551
		倍面積	412.840531	
		面積	206.4202655	
		地積	206.42	m ²

地番	⑫363-14			
測点	Xn	Yn	(Xn+1 - Xn-1)Yn	距離
KK74	-109640.248	24448.975	-263095.419975	17.210
KS4	-109655.875	24441.764	-510490.682904	11.624
KS5	-109661.134	24452.131	263129.381691	17.643
KK73	-109645.114	24459.524	510861.618264	11.617
		倍面積	404.897076	
		面積	202.4485380	
		地積	202.44	m ²

地番	⑬363-15			
測点	Xn	Yn	(Xn+1 - Xn-1)Yn	距離
KK109	-109635.257	24438.166	-249195.978702	16.767
KS3	-109650.445	24431.061	-503719.615698	12.001
KS4	-109655.875	24441.764	249232.667508	17.210
KK74	-109640.248	24448.975	504088.966550	11.905
		倍面積	406.039658	
		面積	203.0198290	
		地積	203.01	m ²

地番	⑭363-16			
測点	Xn	Yn	(Xn+1 - Xn-1)Yn	距離
KK111	-109630.125	24427.071	-236722.745061	16.327
KS2	-109644.948	24420.225	-496218.972000	12.150
KS3	-109650.445	24431.061	236761.412151	16.767
KK109	-109635.257	24438.166	496583.533120	12.224
		倍面積	403.228210	
		面積	201.6141050	
		地積	201.61	m ²

地番	⑮363-17			
測点	Xn	Yn	(Xn+1 - Xn-1)Yn	距離
KK112	-109624.921	24415.819	-224942.940447	15.877
KS1	-109639.338	24409.167	-488842.387509	12.399
KS2	-109644.948	24420.225	224983.532925	16.327
KK111	-109630.125	24427.071	489200.950917	12.397
		倍面積	399.155886	
		面積	199.5779430	
		地積	199.57	m ²

地番	⑯363-18			
測点	Xn	Yn	(Xn+1 - Xn-1)Yn	距離
KK121	-109620.961	24407.214	48423.912576	5.662
KK23	-109622.937	24401.907	-300607.092333	11.352
KK4	-109633.280	24397.226	-400138.903626	13.389
KS1	-109639.338	24409.167	204036.226953	15.877
KK112	-109624.921	24415.819	448689.505763	9.472
		倍面積	403.649333	
		面積	201.8246665	
		地積	201.82	m ²

地番	⑰363-19			
測点	Xn	Yn	(Xn+1 - Xn-1)Yn	距離
KS5	-109661.134	24452.131	-250658.794881	17.663
KK46	-109676.564	24443.534	-468338.111440	7.685
KK47	-109680.294	24450.254	-52299.093306	5.631
KK132	-109678.703	24455.656	341914.526536	14.077
KK6	-109666.313	24462.339	429778.833891	11.446
		倍面積	397.360800	
		面積	198.6804000	
		地積	198.68	m ²

作成者	公益社団法人滋賀県公共嘱託登記土地家屋調査士協会社員 滋賀県蒲生郡日野町大字村井950番地 土地家屋調査士 満島 弘順 (令和 3年 5月 7日作製)
-----	--

申請人	滋賀県土地開発公社 理事 松野克樹	縮尺	1
-----	-------------------	----	---

地 番 363-3.-4 ~ -30 地 積 測 量 図

土地の所在 蒲生郡日野町大字西大路字井上

6/7

地 番	⑩363-20			
測 点	Xn	Yn	(Xn+1 - Xn-1)Yn	距 離
KS4	-109655.875	24441.764	-238942.684864	17.210
KK45	-109670.910	24433.388	-505502.364332	11.615
KK46	-109676.564	24443.534	238959.988384	17.663
KS5	-109661.134	24452.131	505890.138259	11.624
		倍 面 積	405.077447	
		面 積	202.5387235	
		地 積	202.53	m ²

地 番	⑨363-21			
測 点	Xn	Yn	(Xn+1 - Xn-1)Yn	距 離
KS3	-109650.445	24431.061	-232266.096927	16.903
KK43	-109665.382	24423.149	-439372.450510	6.550
KK44	-109668.435	24428.945	-109368.386765	2.925
KS501	-109669.859	24431.500	-60467.962500	2.160
KK45	-109670.910	24433.388	341676.497792	17.210
KS4	-109655.875	24441.764	500200.700260	12.001
		倍 面 積	402.301350	
		面 積	201.1506750	
		地 積	201.15	m ²

地 番	⑩363-22			
測 点	Xn	Yn	(Xn+1 - Xn-1)Yn	距 離
KS2	-109644.948	24420.225	-225911.501475	16.686
KK19	-109659.696	24412.419	-498843.369846	12.143
KK43	-109665.382	24423.149	225938.551399	16.903
KS3	-109650.445	24431.061	499224.300474	12.150
		倍 面 積	407.980552	
		面 積	203.9902760	
		地 積	203.99	m ²

地 番	⑪363-23			
測 点	Xn	Yn	(Xn+1 - Xn-1)Yn	距 離
KS1	-109639.338	24409.167	-218657.317986	16.480
KK18	-109653.906	24401.462	-496764.963396	12.392
KK19	-109659.696	24412.419	218686.449402	16.686
KS2	-109644.948	24420.225	497146.940550	12.399
		倍 面 積	411.108570	
		面 積	205.5542850	
		地 積	205.55	m ²

地 番	⑫363-24			
測 点	Xn	Yn	(Xn+1 - Xn-1)Yn	距 離
KK4	-109633.280	24397.226	-124596.633182	12.263
KK16	-109644.445	24392.154	-406983.089490	5.822
KK17	-109649.965	24394.005	-230791.681305	8.434
KK18	-109653.906	24401.462	259314.336674	16.480
KS1	-109639.338	24409.167	503463.478542	13.389
		倍 面 積	406.411239	
		面 積	203.2056195	
		地 積	203.20	m ²

地 番	⑬363-25			
測 点	Xn	Yn	(Xn+1 - Xn-1)Yn	距 離
KK49	-109685.568	24447.399	-311093.152275	19.635
KS302	-109702.721	24437.843	-542422.363228	10.618
K08	-109707.764	24447.187	-103900.544750	0.901
K07	-109706.971	24447.615	420205.606620	18.625
KS303	-109690.576	24456.453	415148.289675	1.230
KK48	-109689.996	24455.368	122472.482944	9.116
		倍 面 積	410.318986	
		面 積	205.1594930	
		地 積	205.15	m ²

地 番	⑭363-26			
測 点	Xn	Yn	(Xn+1 - Xn-1)Yn	距 離
KK50	-109680.513	24438.323	-298587.430414	19.773
KS301	-109697.786	24428.698	-542512.525184	10.391
KS302	-109702.721	24437.843	298581.565774	19.635
KK49	-109685.568	24447.399	542927.836992	10.388
		倍 面 積	409.447168	
		面 積	204.7235840	
		地 積	204.72	m ²

地 番	⑮363-27			
測 点	Xn	Yn	(Xn+1 - Xn-1)Yn	距 離
KK61	-109677.107	24432.202	-30589.116904	5.650
KK64	-109678.700	24426.781	-366377.288219	15.196
KS307	-109692.106	24419.625	-327711.367500	0.024
K19	-109692.120	24419.645	-115016.527950	8.643
K20	-109696.816	24426.901	-138402.821066	2.042
KS301	-109697.786	24428.698	398261.063494	19.773
KK50	-109680.513	24438.323	497026.613174	6.306
KK62	-109677.448	24432.811	83218.154266	0.697
		倍 面 積	408.709295	
		面 積	204.3546475	
		地 積	204.35	m ²

作成者 公益社団法人滋賀県公共嘱託登記土地家屋調査士協会社員
 滋賀県蒲生郡日野町大字村井950番地
 土地家屋調査士 満島 弘順 (令和 3年 5月 7日作製)

申請人 滋賀県土地開発公社 理事 松野克樹
 縮尺 1

地番 363-3.-4 ~ -30 地積測量図

土地の所在 蒲生郡日野町大字西大路字井上

7/7

地番	②6363-28			
測点	Xn	Yn	(Xn+1 - Xn-1)Yn	距離
KK22	-109665.848	24411.247	-230490.994174	15.840
KS312	-109679.858	24403.855	-353099.377995	0.831
K012	-109680.317	24404.548	-60718.515424	3.673
R54	-109682.346	24407.610	-49156.926540	0.034
KK11	-109682.331	24407.641	-105855.939017	9.173
KK56	-109686.683	24415.716	159092.805456	12.307
KK57	-109675.815	24421.492	397264.410364	5.640
KK58	-109670.416	24419.859	243392.734653	9.748
		倍面積	428.197323	
		面積	214.0986615	
		地積	214.09	m ²

地番	②7363-29			
測点	Xn	Yn	(Xn+1 - Xn-1)Yn	距離
KK3	-109659.310	24398.858	-166180.621838	15.104
KS311	-109672.659	24391.791	-396147.077631	6.249
K014	-109675.551	24397.331	-71947.729119	0.123
K15-1	-109675.608	24397.440	-105079.774080	7.695
KS312	-109679.858	24403.855	238181.624800	15.840
KK22	-109665.848	24411.247	501602.303356	14.008
		倍面積	428.725488	
		面積	214.3627440	
		地積	214.36	m ²

地番	②8363-30			
測点	Xn	Yn	(Xn+1 - Xn-1)Yn	距離
KK2	-109653.860	24388.572	101822.288100	4.135
KK14	-109655.135	24384.638	-173350.391542	6.475
KK13	-109660.969	24381.827	-262982.386022	5.763
KS306	-109665.921	24378.879	-284989.095510	14.564
KS311	-109672.659	24391.791	161254.130301	15.104
KK3	-109659.310	24398.858	458674.131542	11.640
		倍面積	428.676869	
		面積	214.3384345	
		地積	214.33	m ²

合計 6917.1975540

作成者 公益社団法人滋賀県公共嘱託登記土地家屋調査士協会社員
 滋賀県蒲生郡日野町大字村井950番地
 土地家屋調査士 満島 弘順 (令和 3年 5月 7日作製)

申請人 滋賀県土地開発公社 理事 松野克樹
 縮尺 1